
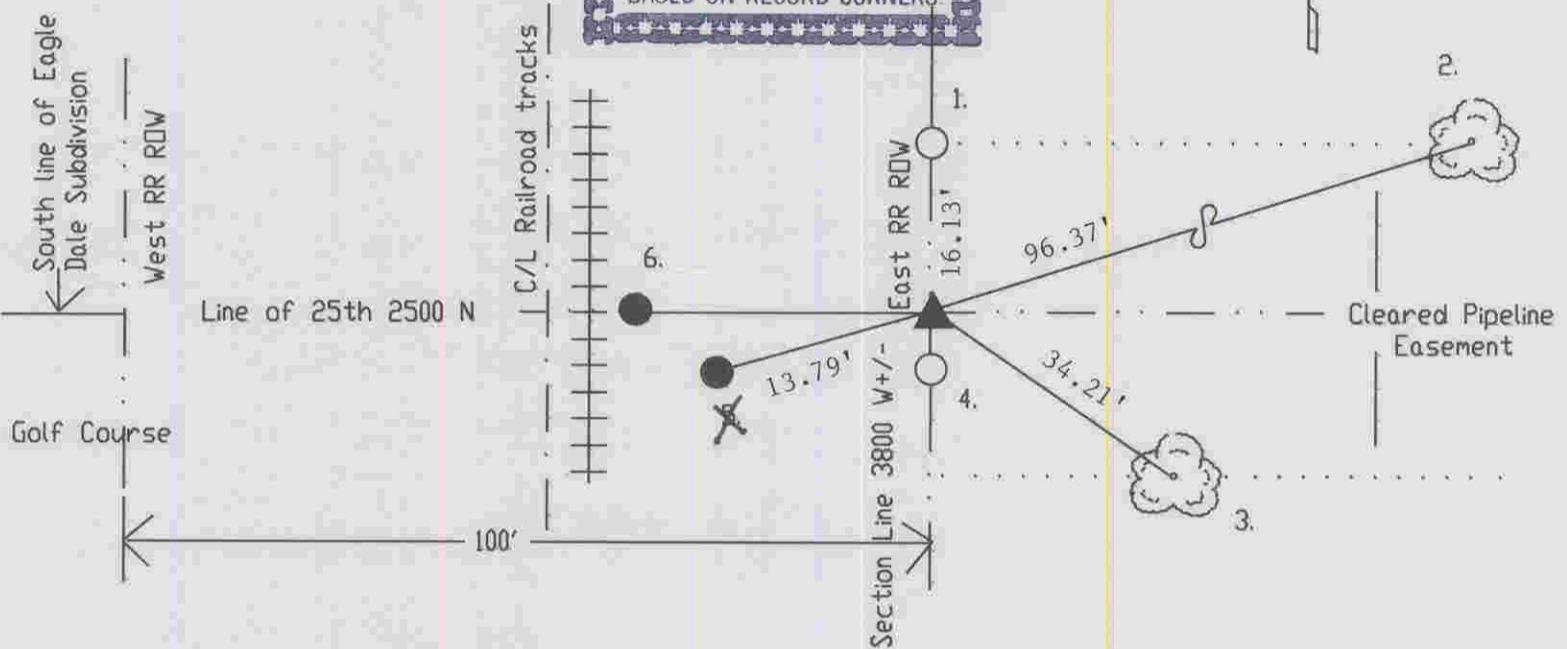


OFFICE OF THE MARION COUNTY SURVEYOR  
SECTION RECORD CORNER  
SECTION 29 TOWNSHIP 16 RANGE 3  
DATE: 10-1-97 8-24-06  
PARTY CHIEF: Kiste  
CREW: \_\_\_\_\_  
TYPE OF MARKER: 5/8" rebar set  
METHOD OF ESTABLISHMENT: County: NEW

IN. S.P.C. E ZONE, NAD 83  
NAME: 16032905  
N: 505710.2206(m)  
E: 52142.8593(m)

THIS CORNER POSITION REPRESENTS A "TITLE" CORNER AND MAY NOT NECESSARILY REPRESENT THE POSITION BASED ON RECORD CORNERS.

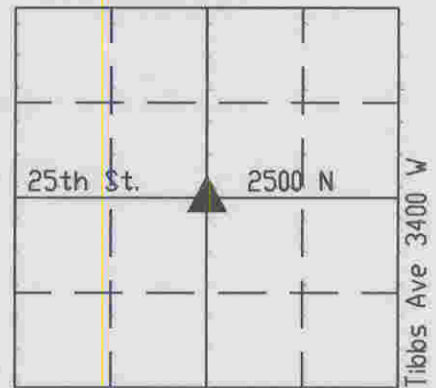

Survey by Hosbrook 8-17-1853 called no stone but witnesses: 20" elm S 25 1/2 W 34 links, 24" elm S 83 1/4 E 68 links per Wayne Township Legal Survey Book pg. 38. Hosbrook 2-19-1856 called no stone but witnesses: 20" elm N 29 W 46 1/2 links, 14" boxelder N 17 1/2 E 28 links per Wayne Township Legal Survey Book pg. 38. This corner was established by section traverse notes, plat of EagleDale subdivision, and deed of Standard Oil Company (Volume 1850, pg. 440). This corner was set as a 5/8" steel rebar and referenced by Kiste on 10-1-97.

SC632905

REF.	DISTANCE	DESCRIPTION
1.	16.13'	Due N to S-face of 8" pipeline marker post
2.	96.37'	<del>PK w/alum.can</del> <b>Boat Spike</b> S 18' Sycamore tree 24' up
3.	34.21'	PK w/can lid W multi-mulberry 24' up
4.	5.37'	Due S to N-face of 6" pipeline marker post
5.	13.79'	MSE capped rebar
6.	40.45'	Mag nail w/washer E=end of cross tie "slope"